


Typical Shoreline- Side View - Dry Stonewall Construction

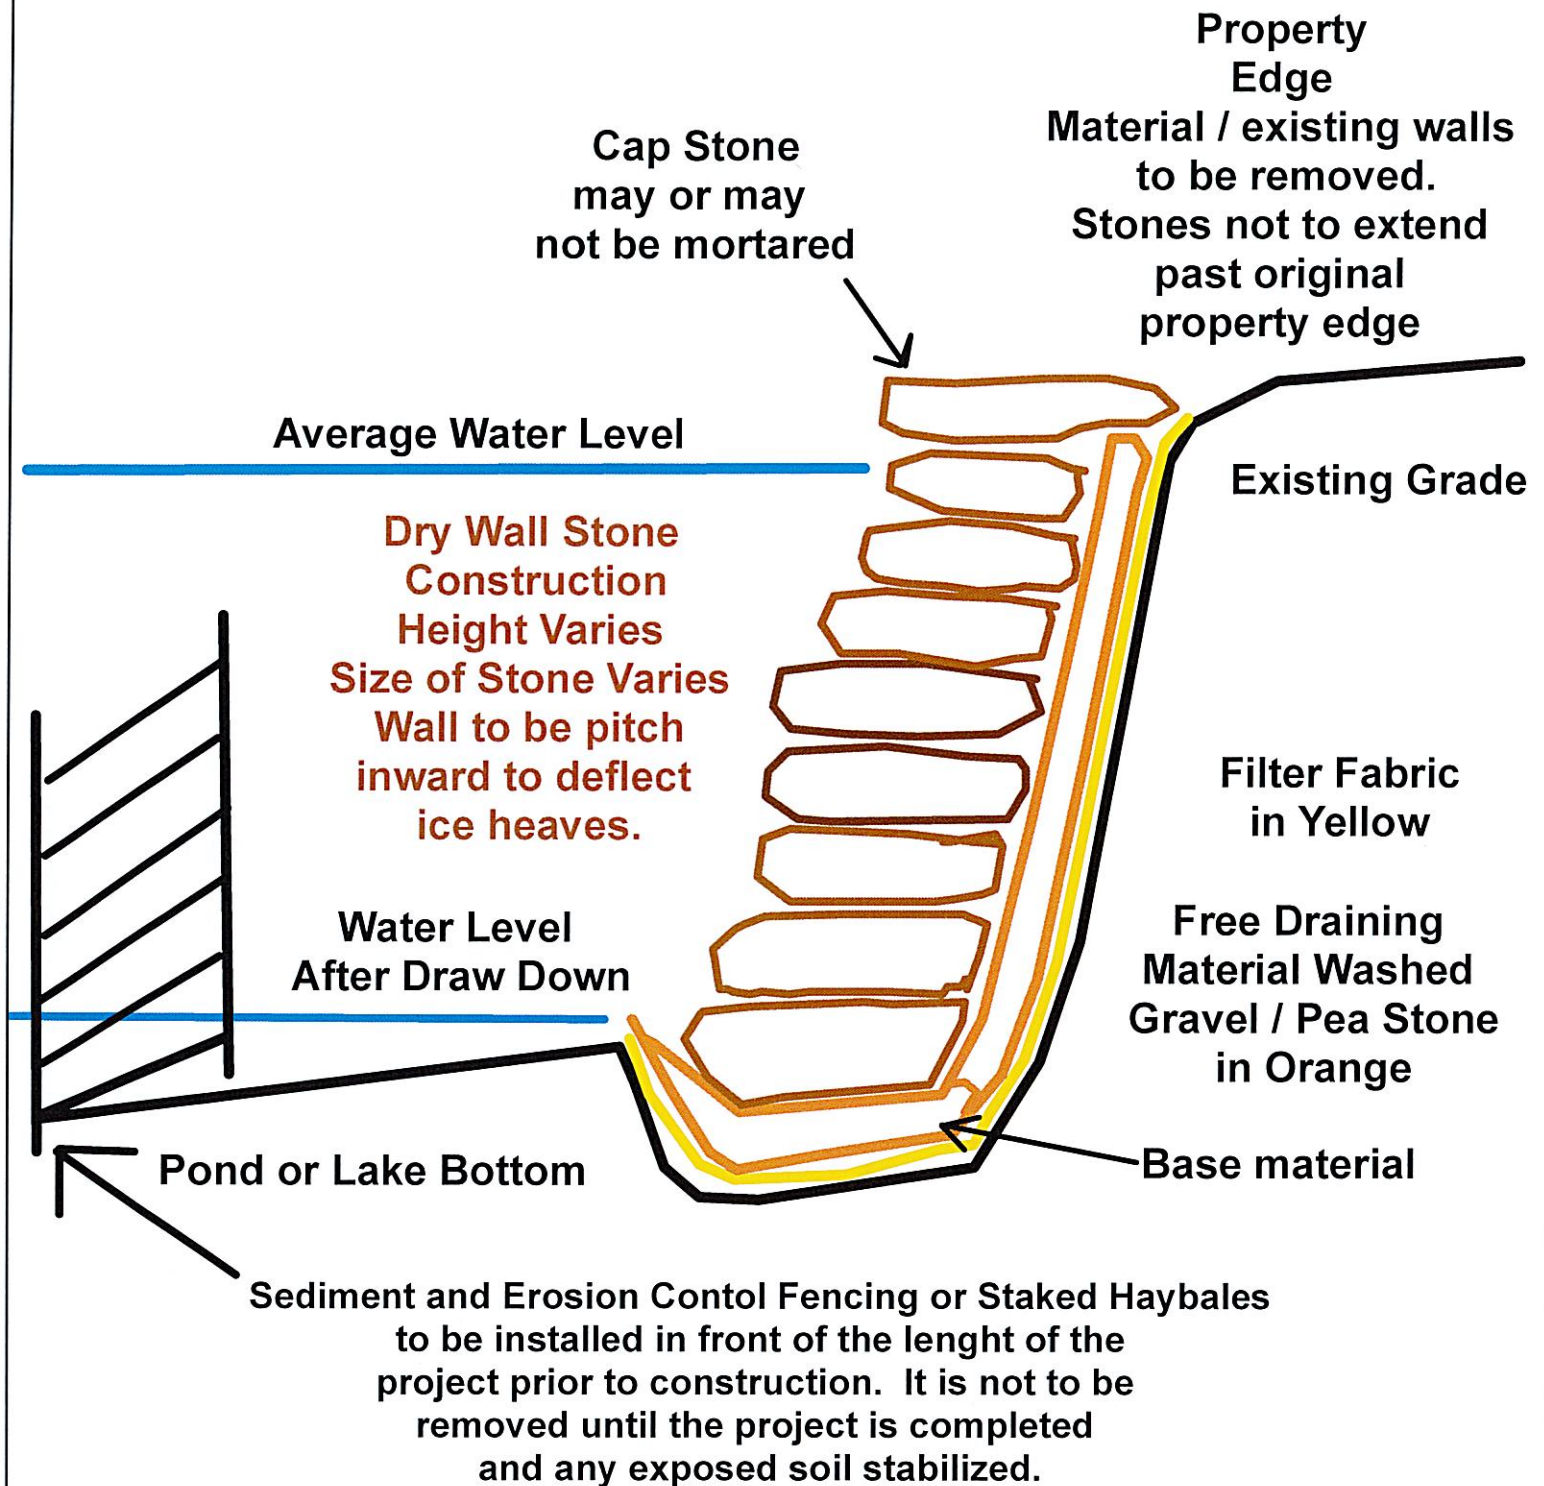

The IWWC Enforcement Officer to be notified when Sediment and Erosion Control is installed but prior to start of the construction. Once the site is inspected construction can proceed.

The IWWC Enforcement Officer is to be notified when the project is completed for a final inspection.